




Outdoor lanai square footage : ラナイ面積 / 4.92㎡ (約1.48坪 / 53sqft)

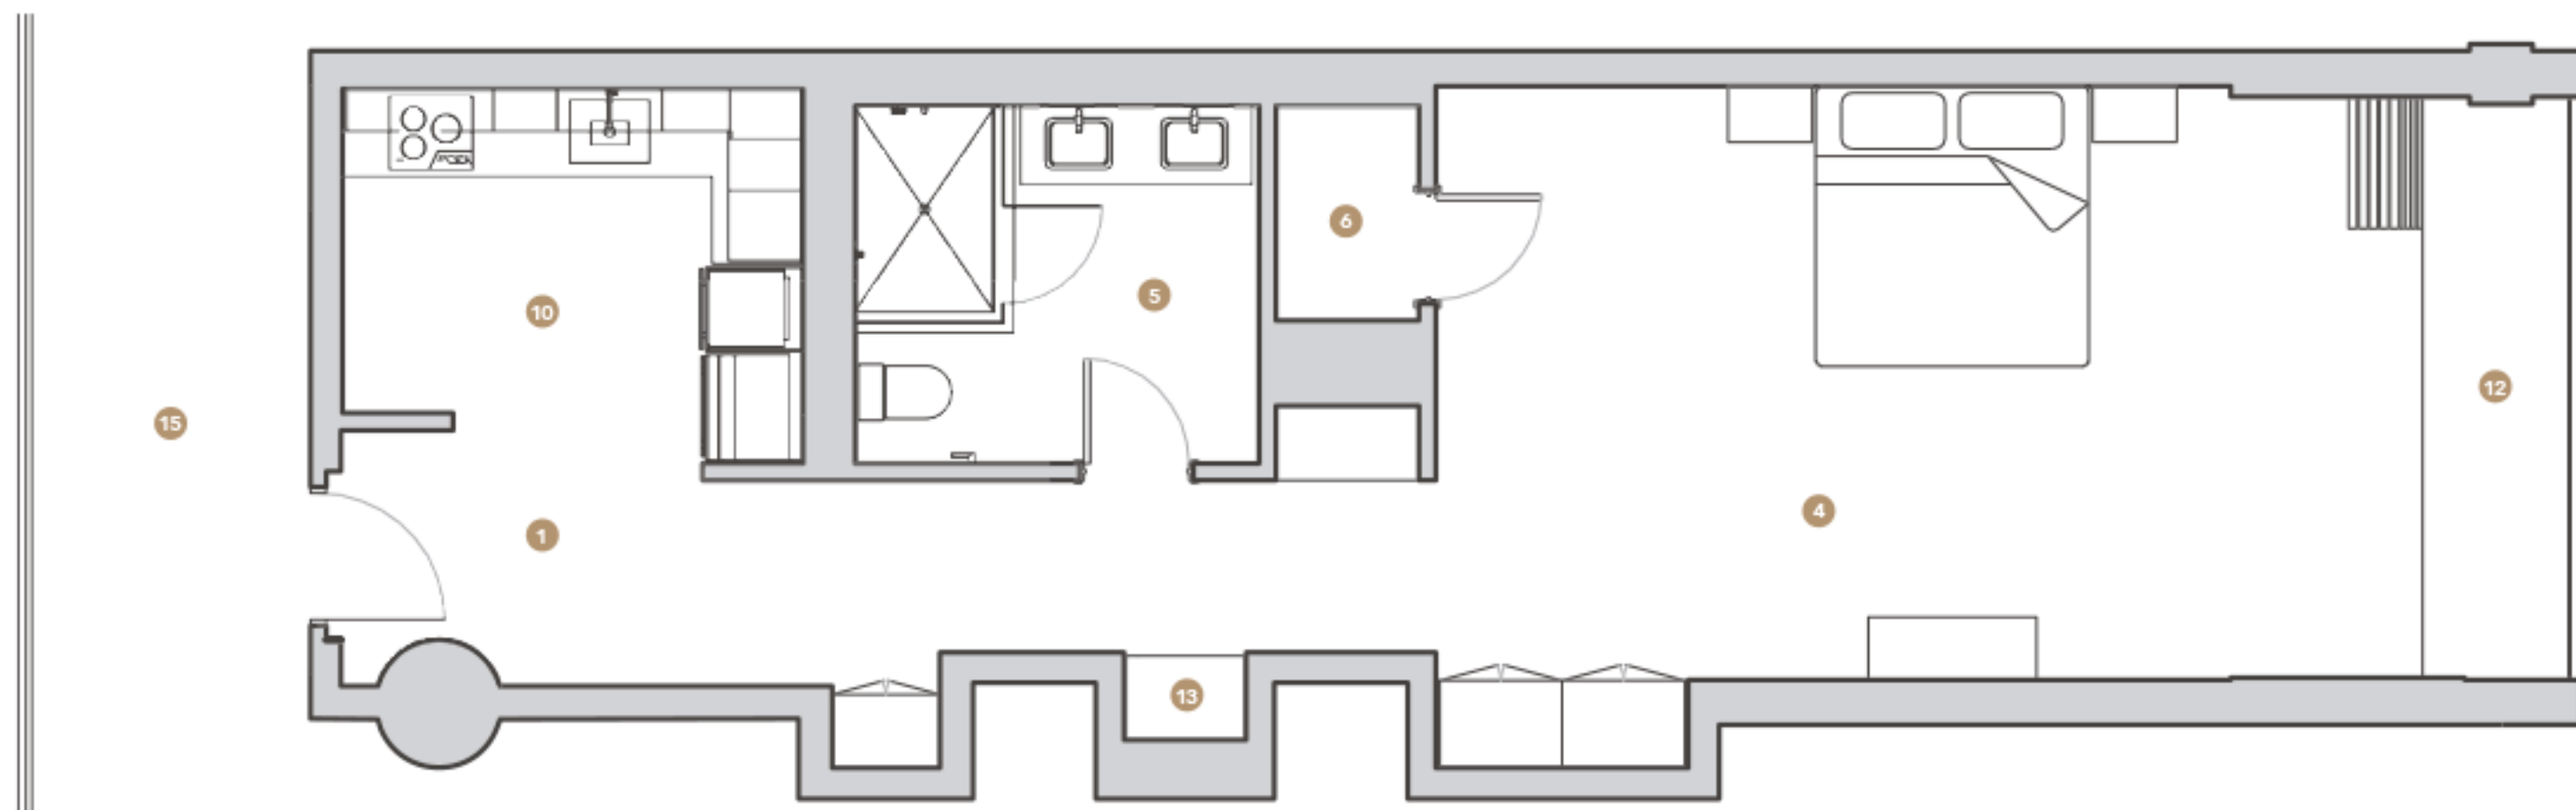

- 1 Entry
- 4 Bedroom
- 5 Bath
- 6 Owner's Storage
- 10 Kitchen
- 12 Lanai
- 13 Laundry
- 15 Walkway



Remarks on floor plan 図面上の注意

*This drawing is created based on the drawing in the brochure provided by Hapuna Realty, LLC. *The area exclusively for living is measured from the interior of the party wall dividing the units and includes all walls, columns, shafts and partition walls contained inside the party walls, no matter whether a party wall is a bearing wall or a non-bearing wall or whether it is a common space or not. *Areas in square feet are calculated to 2 decimal places. 1㎡=10.76391sqft. *The facilities and furniture provided in this drawing have been designed for this drawing only and may differ from the actual furnishings. Moreover, there may be discrepancies in positions,

which are subject to change. *Please be aware that in cases where the floor plan differs from the state as-is, the state as-is will be prioritized. *The contents provided in this drawing are current as of December 2018.

※本図面はHapuna Realty, LLCから提供を受けたパンフレット図面を基に作成しております。

※住戸専有面積はユニット戸境壁の内側部分から測定されており、耐力壁であるか非耐力壁であるかを問わず、共用部分間であるか否かを問わず、戸境壁内の全ての壁、柱、シャフト及び間仕切り壁を含みます。

※坪表示は1㎡=0.3025坪で算出し、小数点第3位以下を切り捨てた概算の数値です。

※本図面に記載されている設備、家具はデザイン化されたものであり、実際の家具と異なる場合があります。また、位置については差異があり、変更となる場合があります。

※図面と現況が異なる場合には現況を優先とさせていただきます。予めご了承ください。

※本図面の表記は2018年12月現在の情報です。